

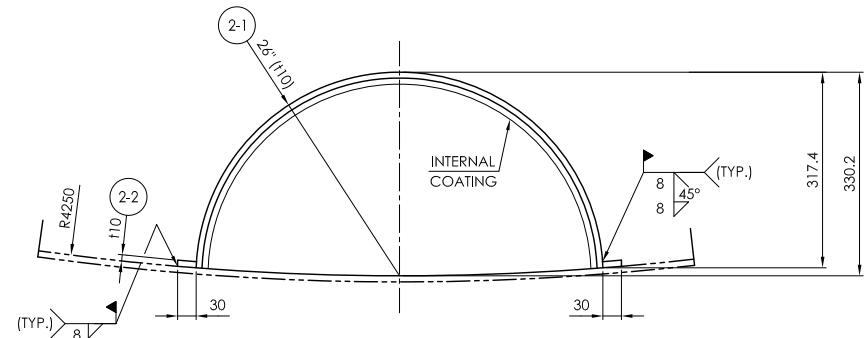
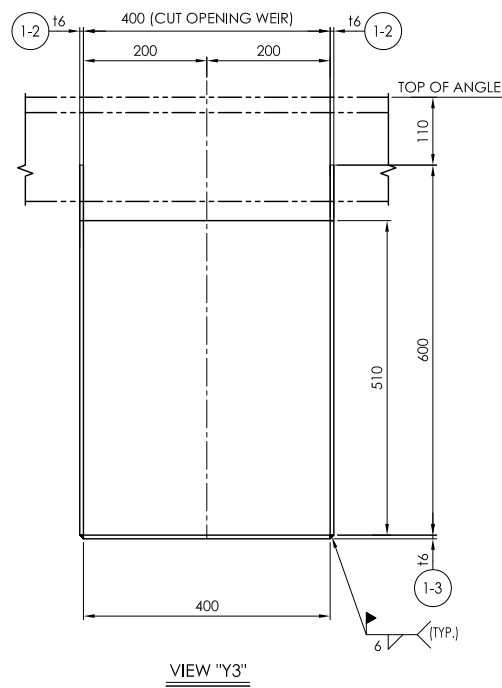
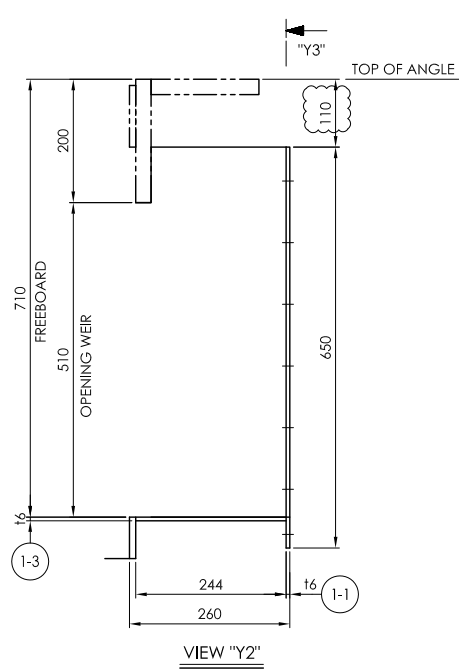
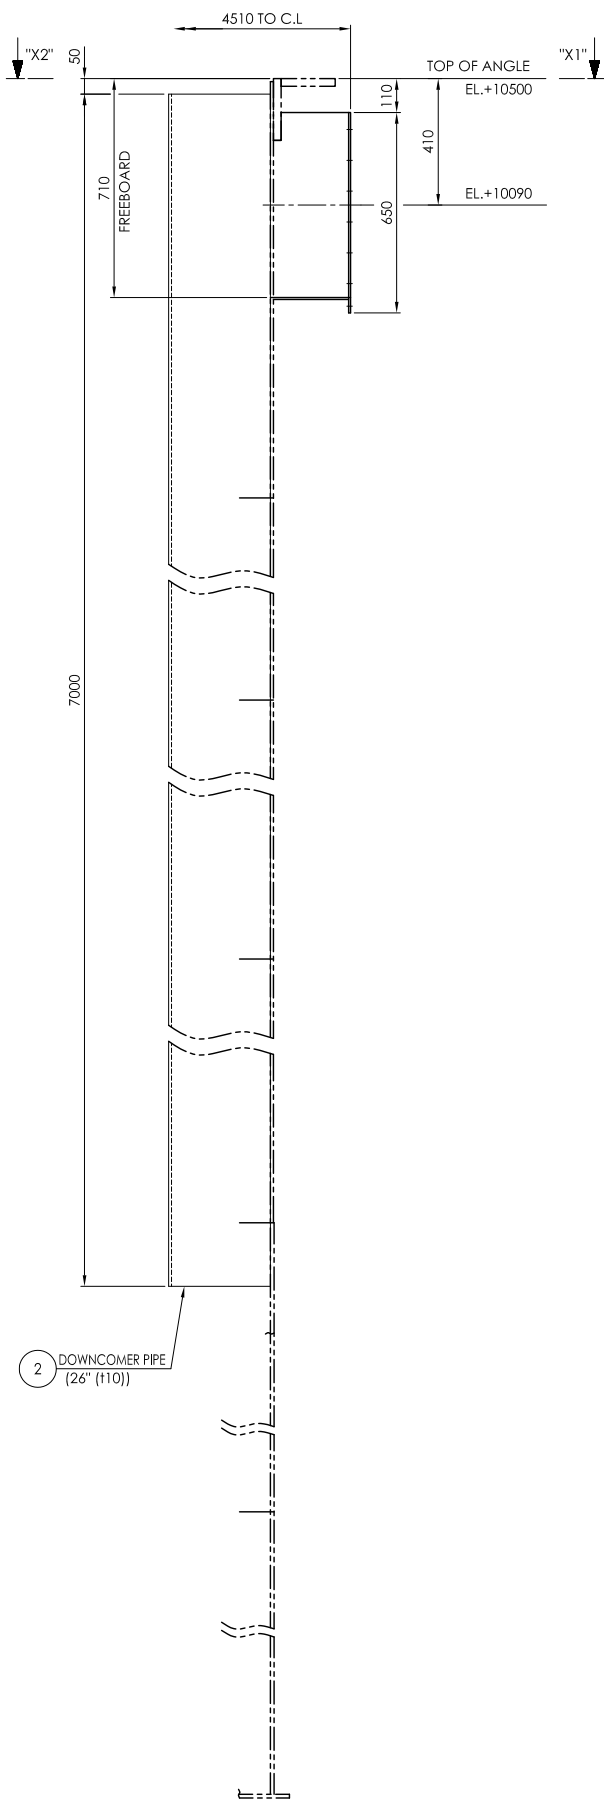


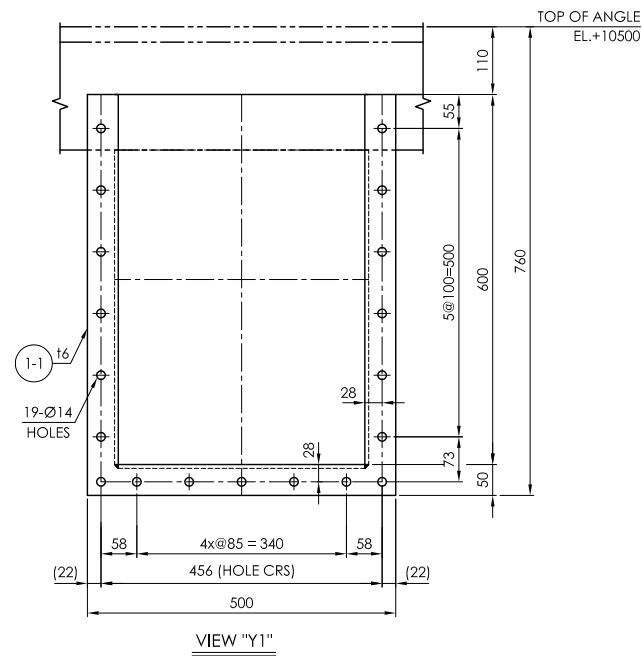

DETAIL OF DOWNCOMER PIPE
(VIEW "X2")

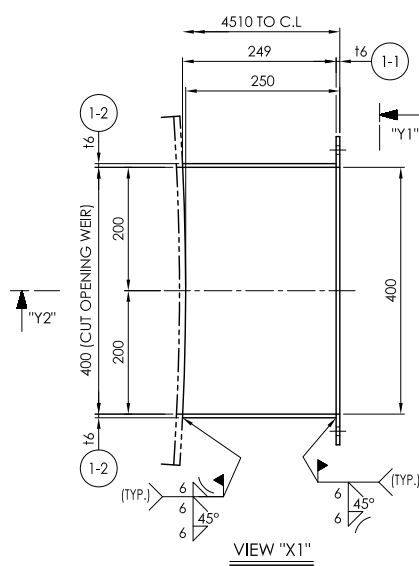

NOTE :

1. ALL DIMENSIONS ARE IN MILLIMETERS UNLESS OTHERWISE SPECIFIED.

2	-2	SUPPORT PLATE	ASTM A36	1			t10
	-1	DOWNCOMER PIPE	ASTM A106 Gr.B	1			26" (t10)
1	-3	BTM. WALL BOX	ASTM A36	1			t6
	-2	SIDE WALL BOX	ASTM A36	2			t6
	-1	PLATE FLANGE	ASTM A36	1			t6
ITEM NO.	NAME OF PART		MATERIAL	QTY	CONST. 32 YEARS COMM. OPER.	UNIT (EA)	REMARKS
PART CODE							

(1) SET TO BE MANUFACTURED

DETAIL OF NOZZLE

REV	DATE	DESCRIPTION	DRN	CKD	DESIGN ENG	LEAD ENG	PROJ APP	CLIENT APP'D
00	01/08/26	FINAL	INX	HER	DS	HK	MS	-
B	03/11/25	ISSUED FOR APPROVAL	INX	HER	DS	HK	MS	-
A	14/10/25	ISSUED FOR APPROVAL	INX	HER	DS	HK	MS	-



	NAME	DATE
DRAWN	INKO	14/10/25
CHECKED	-	-
DESIGN ENG	-	-
LEAD ENG	-	-
PROJ APP'D	-	-
CLIENT	-	-



L2, 38 RICHARDSON ST WEST PERTH,
WESTERN AUSTRALIA 6005
+61 8 9432 0100
www.comoeng.com.au



TITLE
POBOYO 2000 TPD EXPANSION PROJECT
PROCESS PLANT AREA
ADSORPTION TANK 01 (4430-TK-102-008)
DETAIL OF NOZZLE 2/3

PLOT SCALE
AS-SHOWN

NEITHER THIS DOCUMENT NOR ITS
CONTENTS MAY BE USED OR
REPRODUCED IN ANY MANNER
WITHOUT WRITTEN AUTHORIZATION.

CLIENT NUM		SHT:		REV
PROJ NUM	PT006108	1	OF 1	
MARK NUM	DRG NUM	E2502-000-DWG-206		00

