




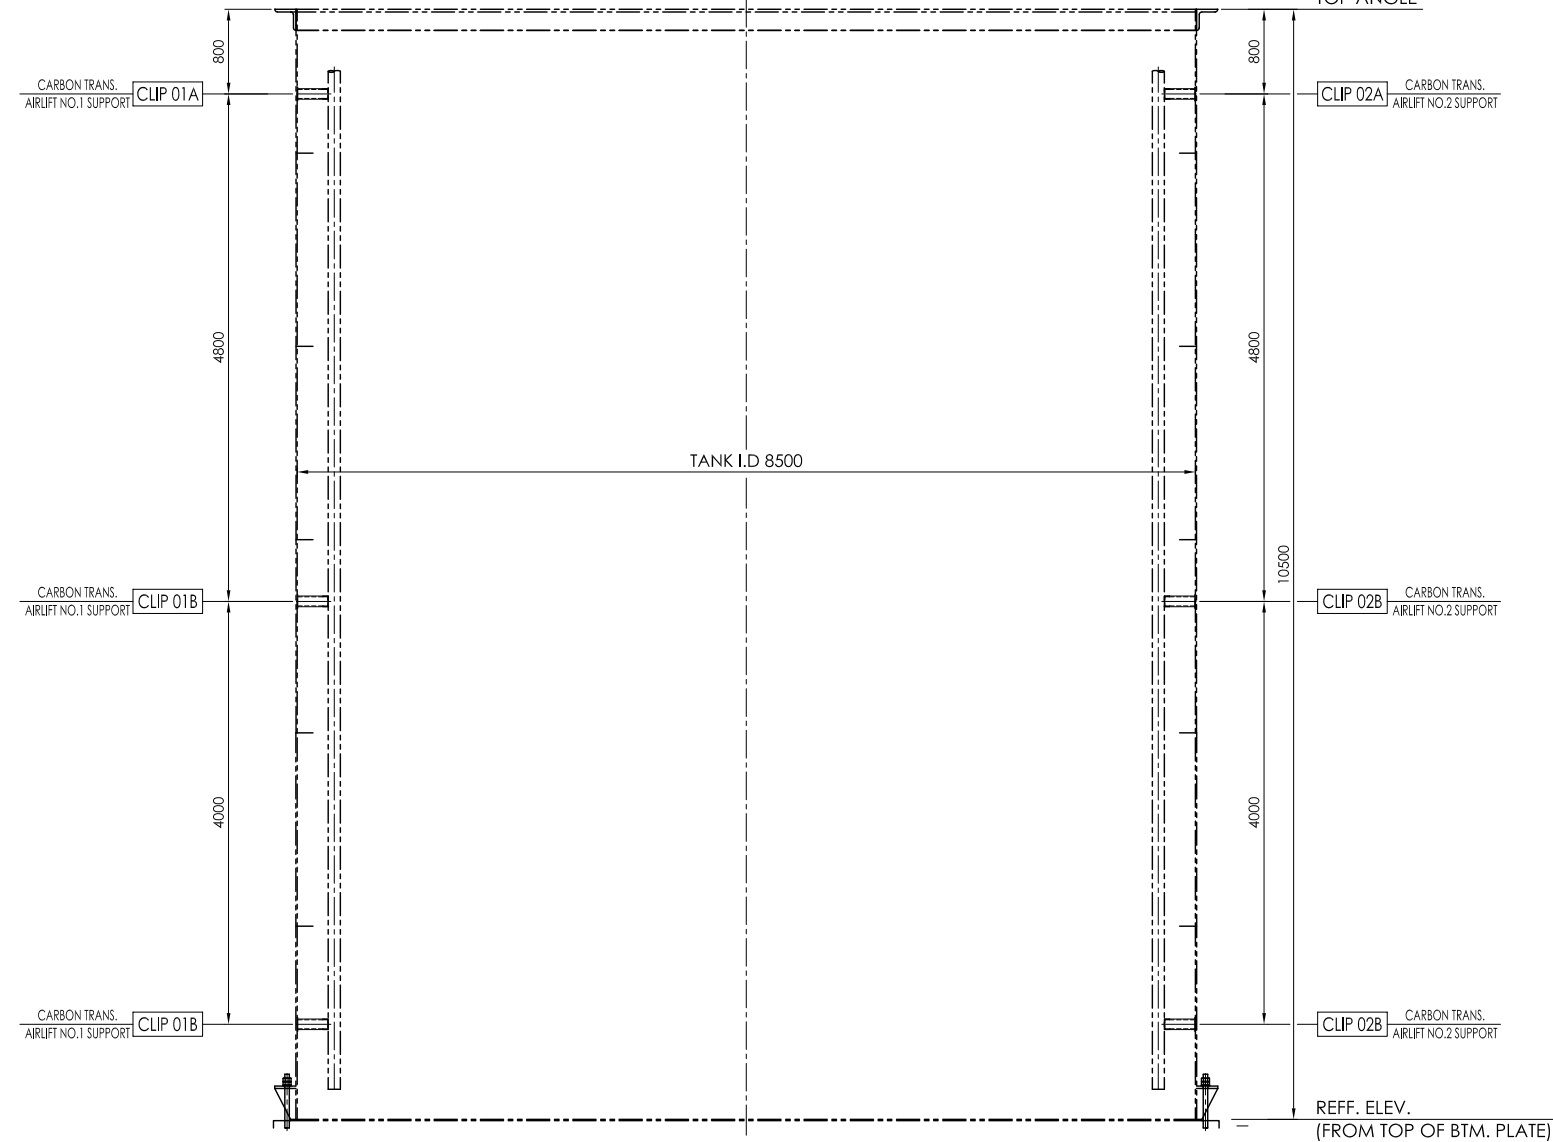

"HOLD"
"PLEASE CONFIRM "

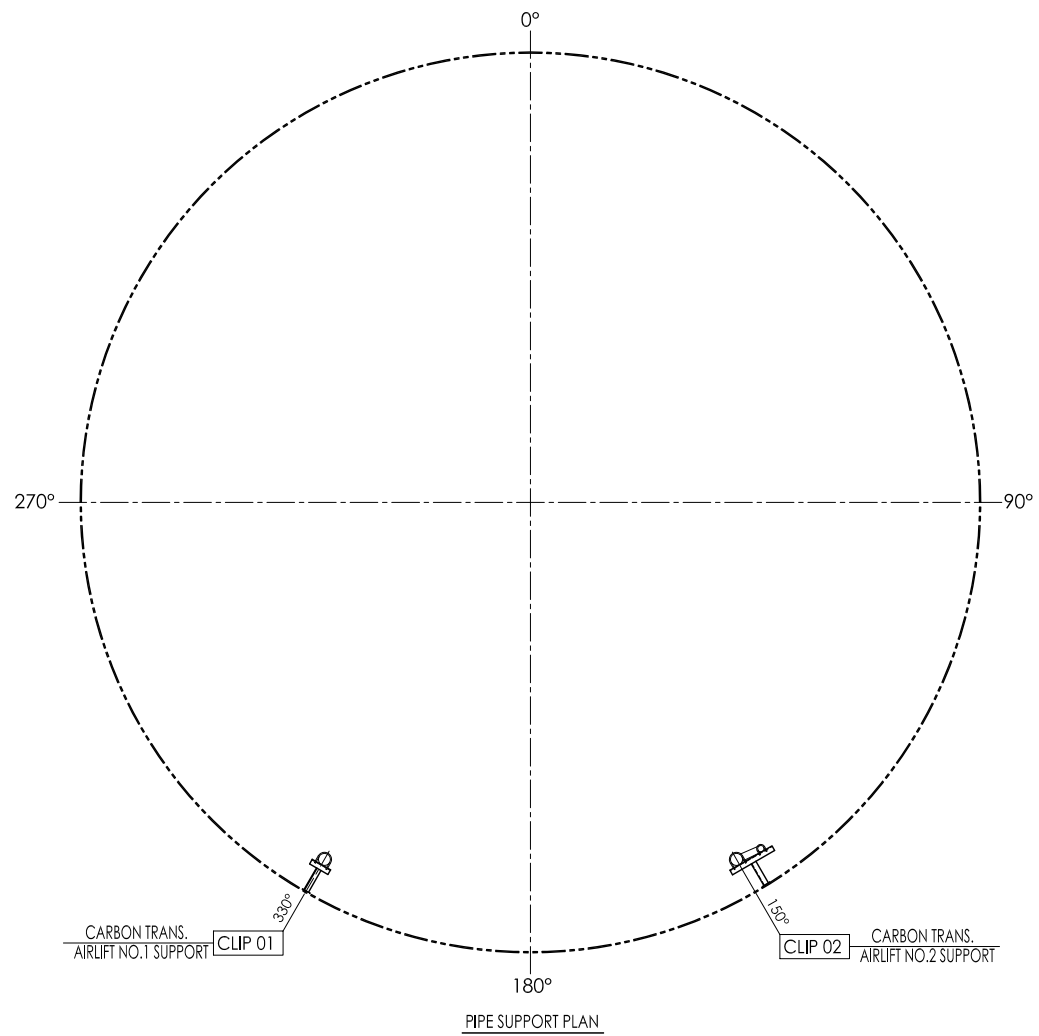

PIPE SUPPORT PLAN

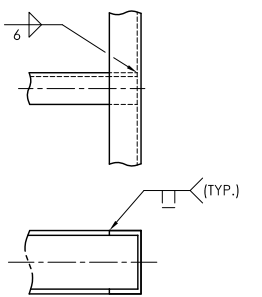

DETAIL JOINT CHANNEL

1. ALL DIMENSIONS ARE IN MM UNLESS OTHERWISE SPECIFIED.

2	-7	REINF. PAD	ASTM A36	2			t6	F
	-6	SUPPORT CHANNEL	ASTM A36	2			[-100x50x5x7.5	
	-5	SUPPORT CHANNEL	ASTM A36	2			[-100x50x5x7.5	
	-4	SUPPORT CHANNEL	ASTM A36	2			[-100x50x5x7.5	
	-3	REINF. PAD	ASTM A36	1			t6	
	-2	SUPPORT CHANNEL	ASTM A36	1			[-100x50x5x7.5	
	-1	SUPPORT CHANNEL	ASTM A36	1			[-100x50x5x7.5	
1	-7	REINF. PAD	ASTM A36	2			t6	C
	-6	SUPPORT CHANNEL	ASTM A36	2			[-100x50x5x7.5	
	-5	SUPPORT CHANNEL	ASTM A36	2			[-100x50x5x7.5	
	-4	SUPPORT CHANNEL	ASTM A36	2			[-100x50x5x7.5	
	-3	REINF. PAD	ASTM A36	1			t6	
	-2	SUPPORT CHANNEL	ASTM A36	1			[-100x50x5x7.5	
	-1	SUPPORT CHANNEL	ASTM A36	1			[-100x50x5x7.5	
ITEM NO.	NAME OF PART		MATERIAL	QTY	CONST. & COMWL	2 YEARS OFFER.	UNIT (EA)	REMARKS
PART CODE								

(1) SET TO BE MANUFACTURED

REVIEWS													
	00	01/08/26		FINAL		INK	HER	DS	HK	MS	-		
	B	19/11/25		ISSUED FOR APPROVAL		INK	HER	DS	HK	MS	-		
	A	14/10/25		ISSUED FOR APPROVAL		INK	HER	DS	HK	MS	-		
	REV	DATE		DESCRIPTION	DRN	CKD	DESIGN	LEAD	PROJ	CUSTOMER			
							ENG	ENG	APP	APP			



	NAME	DATE
DRAWN	INKO	14/10/25
CHECKED	-	-
DESIGN ENG	-	-
LEAD ENG	-	-
PROJ APP'D	-	-
CLIENT	-	-



PT.HANAZONO

L2, 38 RICHARDSON ST WEST PERTH,
WESTERN AUSTRALIA 6005
+61 8 9432 0100
www.comoeng.com.au

TITLE	POBOYO 2000 TPD EXPANSION PROJECT PROCESS PLANT AREA ADSORPTION TANK 02 (4430-TK-103-002) DETAIL OF INTERNAL PIPE SUPPORT
-------	--

PLOT SCALE
AS-SHOWN

NEITHER THIS DOCUMENT NOR ITS
CONTENTS MAY BE USED OR © COPYRIGHT
REPRODUCED IN ANY MANNER
WITHOUT WRITTEN AUTHORIZATION



CLIENT NUM -		REV 00	
PROJ NUM PT0061.08		SHT: 1 OF 1	
MARK NUM -	DRG NUM E2502-000-DWG-309		REV 00