


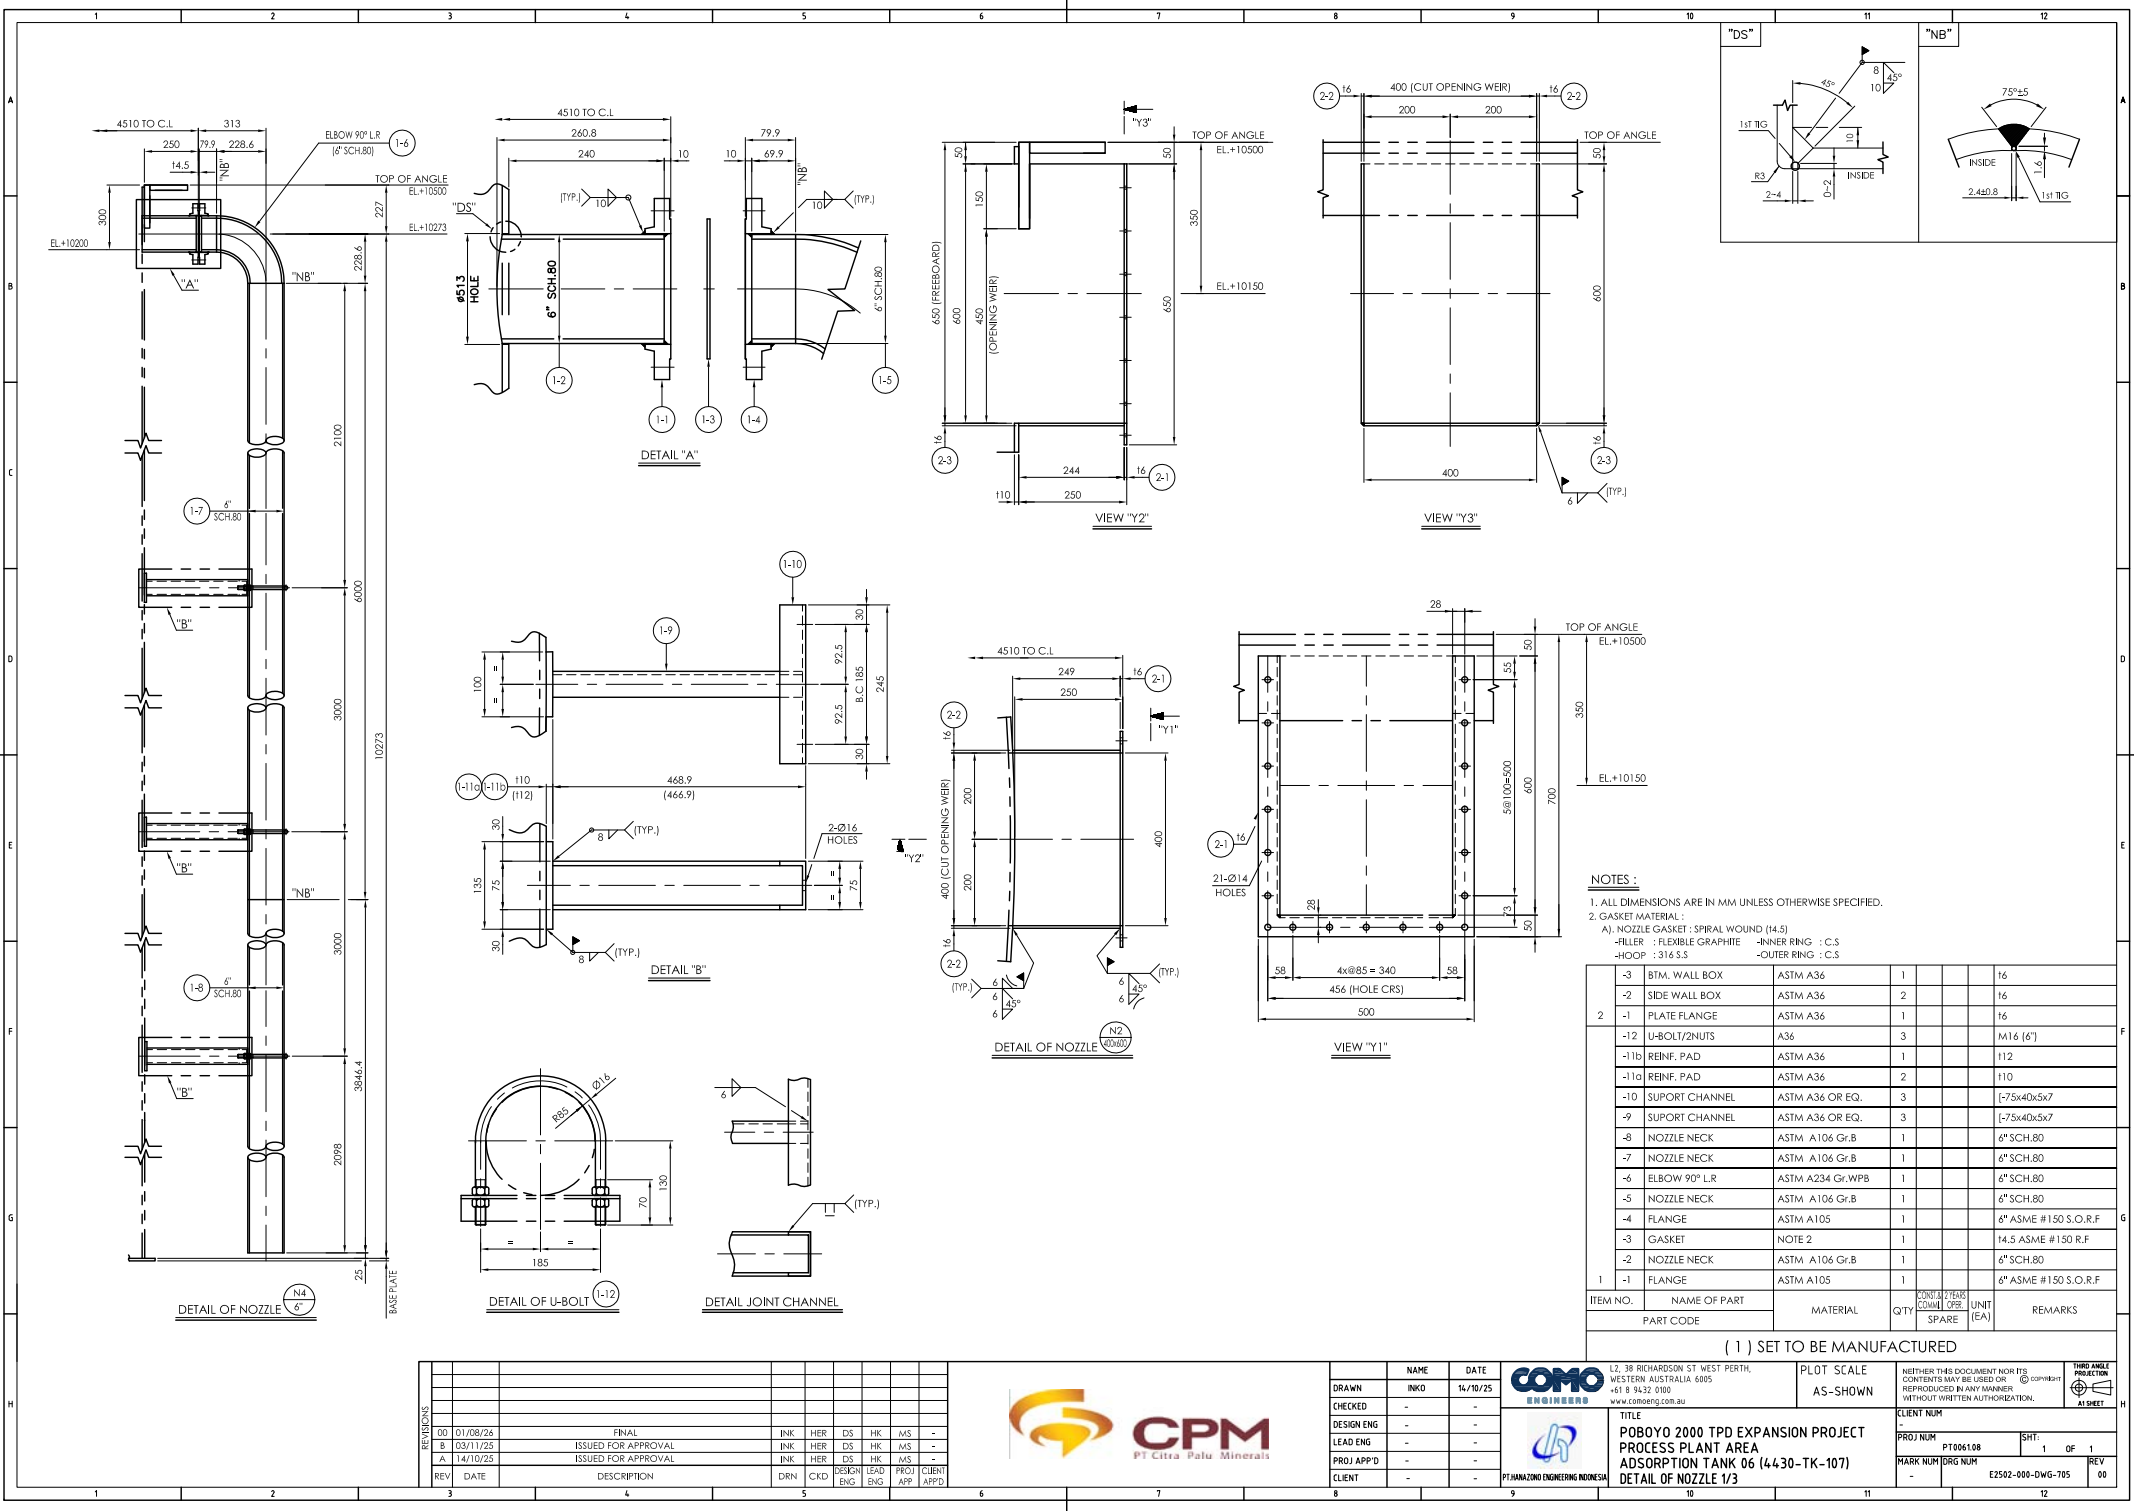

REV	DATE	DESCRIPTION	DRN	CKD	ENG	APP	CLIENT	APPD
00	01/08/25	FINAL	INR	HER	DS	HK	MS	-
01	03/11/25	ISSUED FOR APPROVAL	INR	HER	DS	HK	MS	-
02	14/10/25	ISSUED FOR APPROVAL	INR	HER	DS	HK	MS	-



DRAWN	NAME	DATE
INR	14/10/25	
CHECKED	-	-
DESIGN ENG	-	-
LEAD ENG	-	-
PROJ APPD	-	-
CLIENT	-	-



L2, 38 RICHARDSON ST. WEST PERTH,
WESTERN AUSTRALIA 6005
+61 8 9432 0900
www.comoeng.com.au

COMO

PT HANAZONO ENGINEERING INDONESIA

TITLE
POBOYO 2000 TPD EXPANSION PROJECT
PROCESS PLANT AREA
ADSORPTION TANK 06 (44-30-TK-107)
DETAIL OF NOZZLE 1/3

PROJ NUM	PT006108	SHT	1	OF	1
MARK NUM	ORG NUM	REV	-	E2502-000-DWG-705	00