


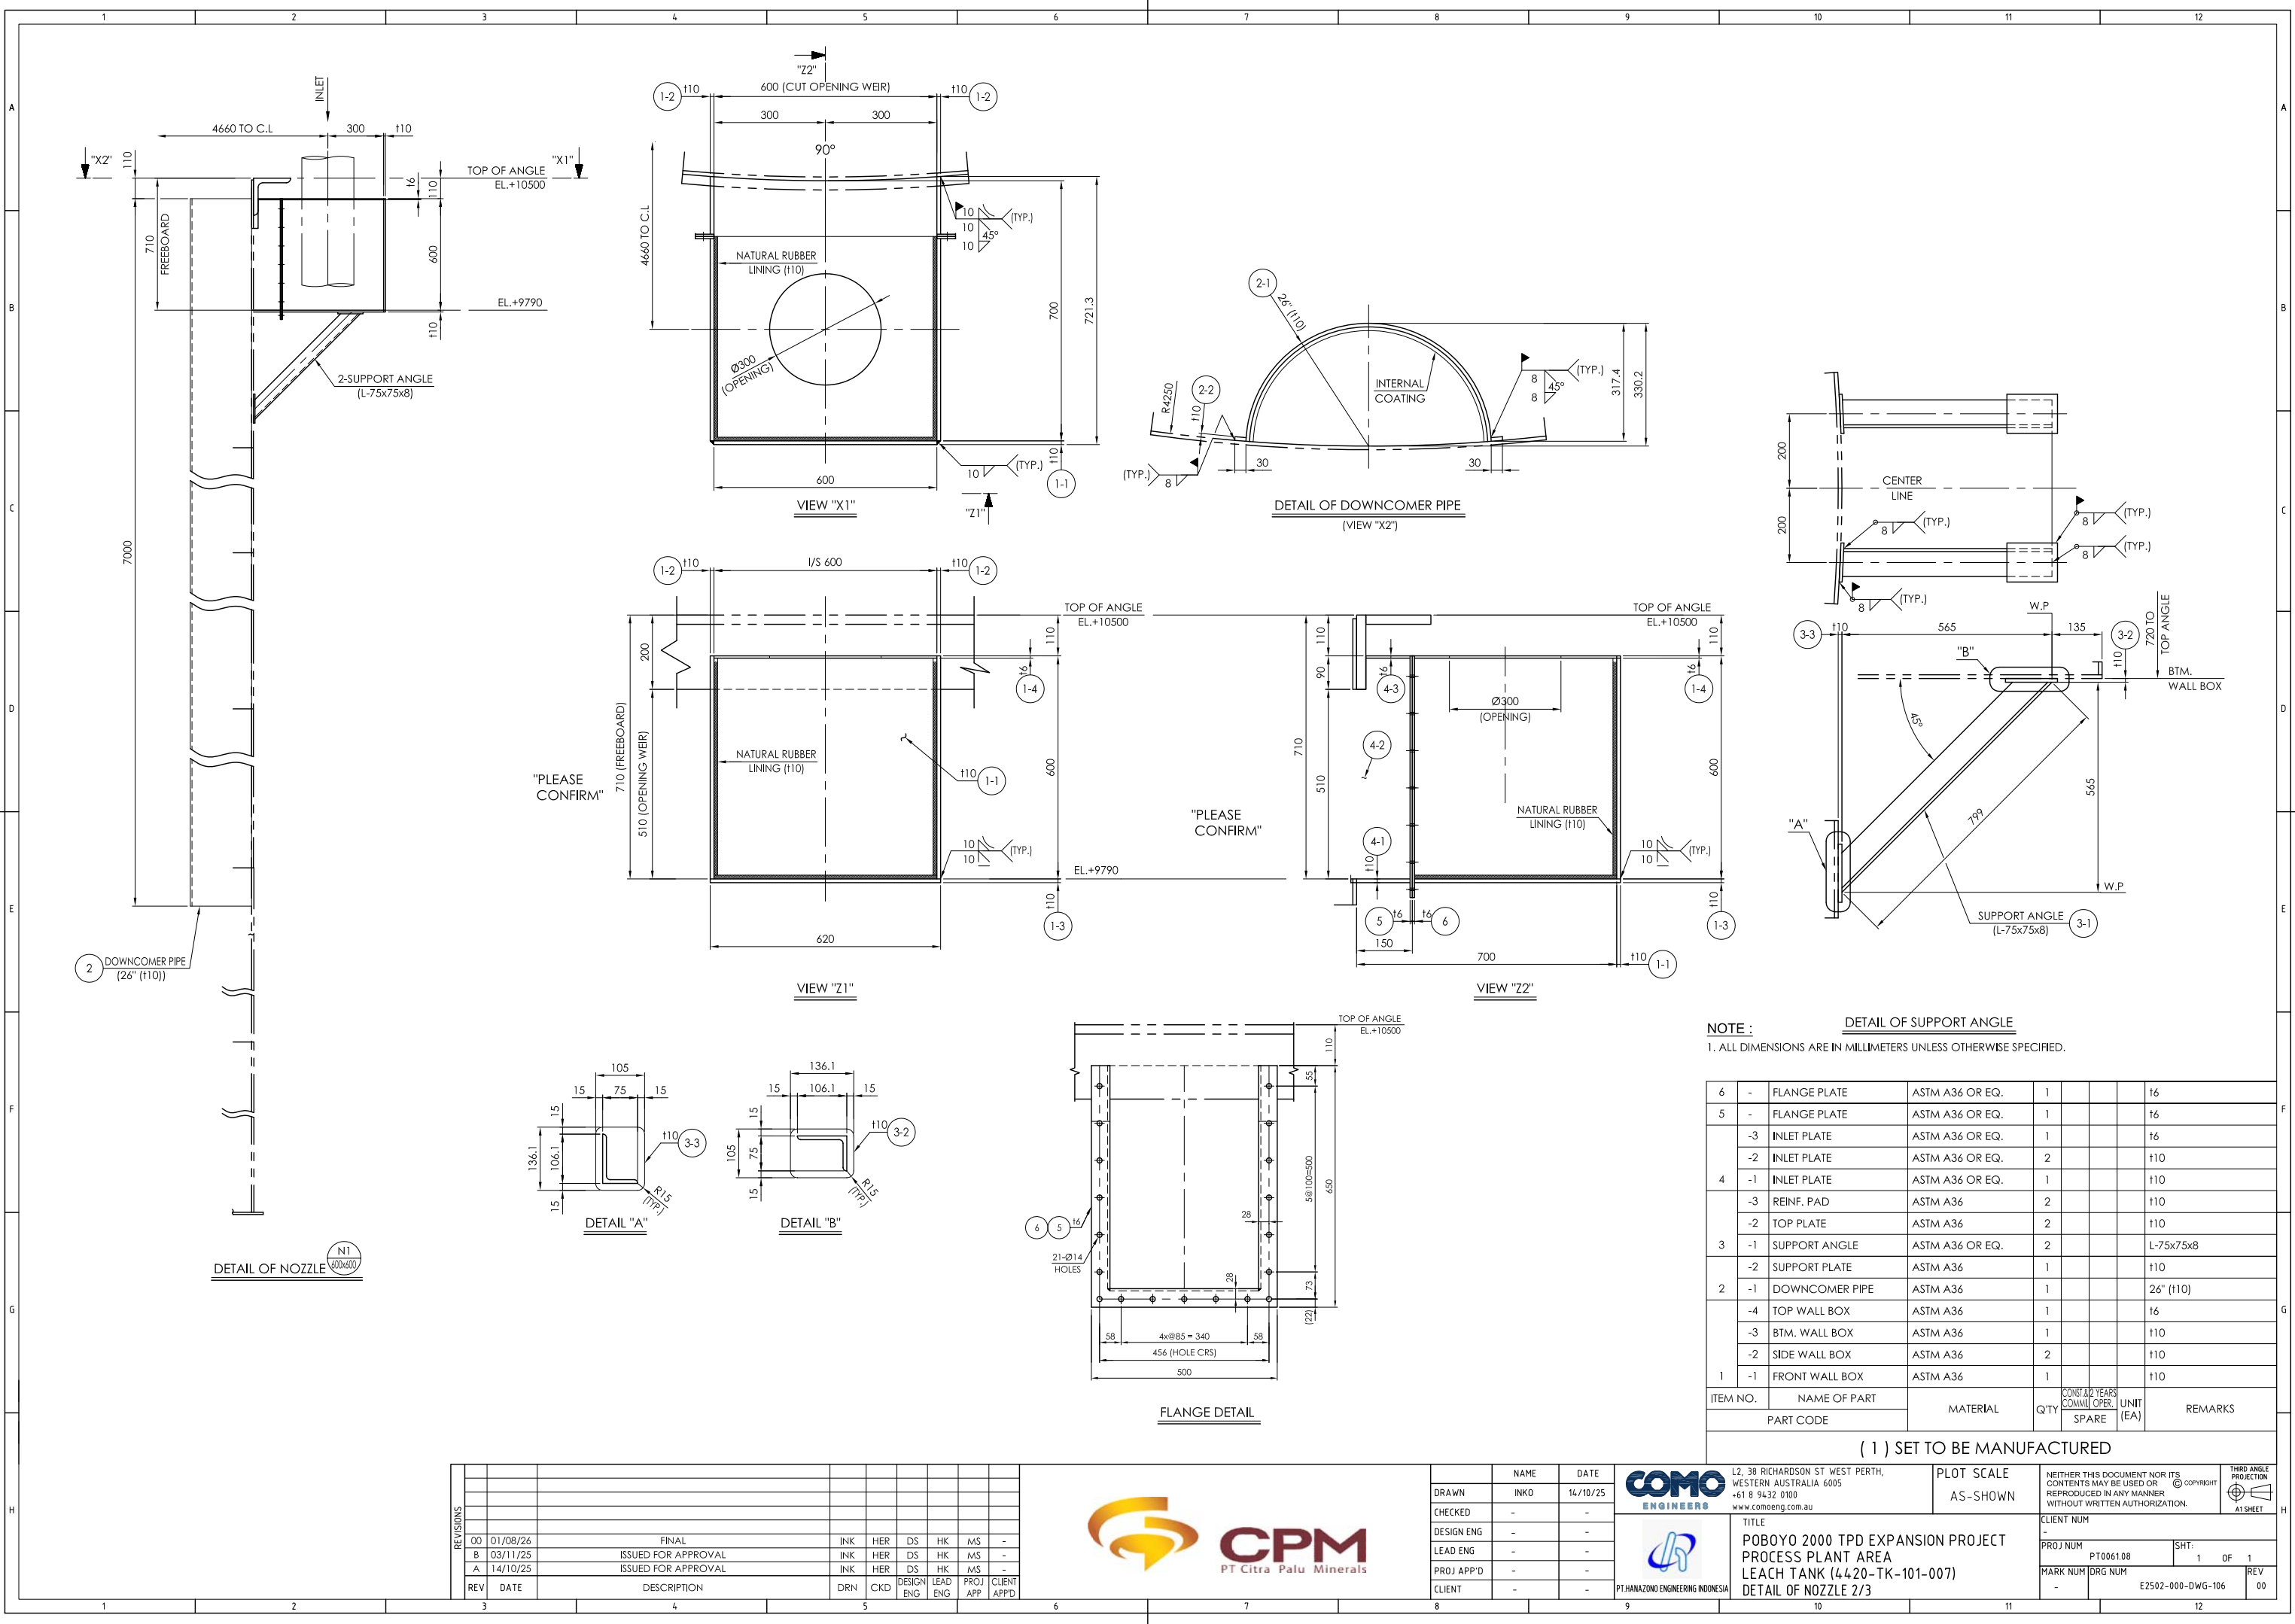

NOTE :
1. ALL DIMENSIONS ARE IN MILLIMETERS UNLESS OTHERWISE SPECIFIED.

6	-	FLANGE PLATE	ASTM A36 OR EQ.	1			t6
5	-	FLANGE PLATE	ASTM A36 OR EQ.	1			t6
	-3	INLET PLATE	ASTM A36 OR EQ.	1			t6
	-2	INLET PLATE	ASTM A36 OR EQ.	2			t10
	-1	INLET PLATE	ASTM A36 OR EQ.	1			t10
	-3	REINF. PAD	ASTM A36	2			t10
	-2	TOP PLATE	ASTM A36	2			t10
3	-1	SUPPORT ANGLE	ASTM A36 OR EQ.	2			L-75x75x8
2	-2	SUPPORT PLATE	ASTM A36	1			t10
	-1	DOWNCOMER PIPE	ASTM A36	1			26" (t10)
	-4	TOP WALL BOX	ASTM A36	1			t6
	-3	BTM. WALL BOX	ASTM A36	1			t10
	-2	SIDE WALL BOX	ASTM A36	2			t10
1	-1	FRONT WALL BOX	ASTM A36	1			t10
ITEM NO.	NAME OF PART		MATERIAL	QTY	CONST. 2 YEARS COMM. OPER.	UNIT (EA)	REMARKS
PART CODE							

(1) SET TO BE MANUFACTURED

REV	DATE	DESCRIPTION	DRN	CKD	DESIGN ENG	LEAD ENG	PROJ APP	CLIENT APPD
00	01/08/26	FINAL	INK	HER	DS	HK	MS	-
B	03/11/25	ISSUED FOR APPROVAL	INK	HER	DS	HK	MS	-
A	14/10/25	ISSUED FOR APPROVAL	INK	HER	DS	HK	MS	-



DRAWN	INKO	14/10/25
CHECKED	-	-
DESIGN ENG	-	-
LEAD ENG	-	-
PROJ APP'D	-	-
CLIENT	-	-



L2, 38 RICHARDSON ST WEST PERTH,
WESTERN AUSTRALIA 6005
+61 8 9432 0100
www.comoeng.com.au



TITLE
POBOYO 2000 TPD EXPANSION PROJECT
PROCESS PLANT AREA
LEACH TANK (4420-TK-101-007)
DETAIL OF NOZZLE 2/3

PLOT SCALE
AS-SHOWN

NEITHER THIS DOCUMENT NOR ITS
CONTENTS MAY BE USED OR
REPRODUCED IN ANY MANNER
WITHOUT WRITTEN AUTHORIZATION.



CLIENT NUM	PROJ NUM	PT006108	SHT:	1	OF	1
MARK NUM	DRG NUM	E2502-000-DWG-106	REV	00		