




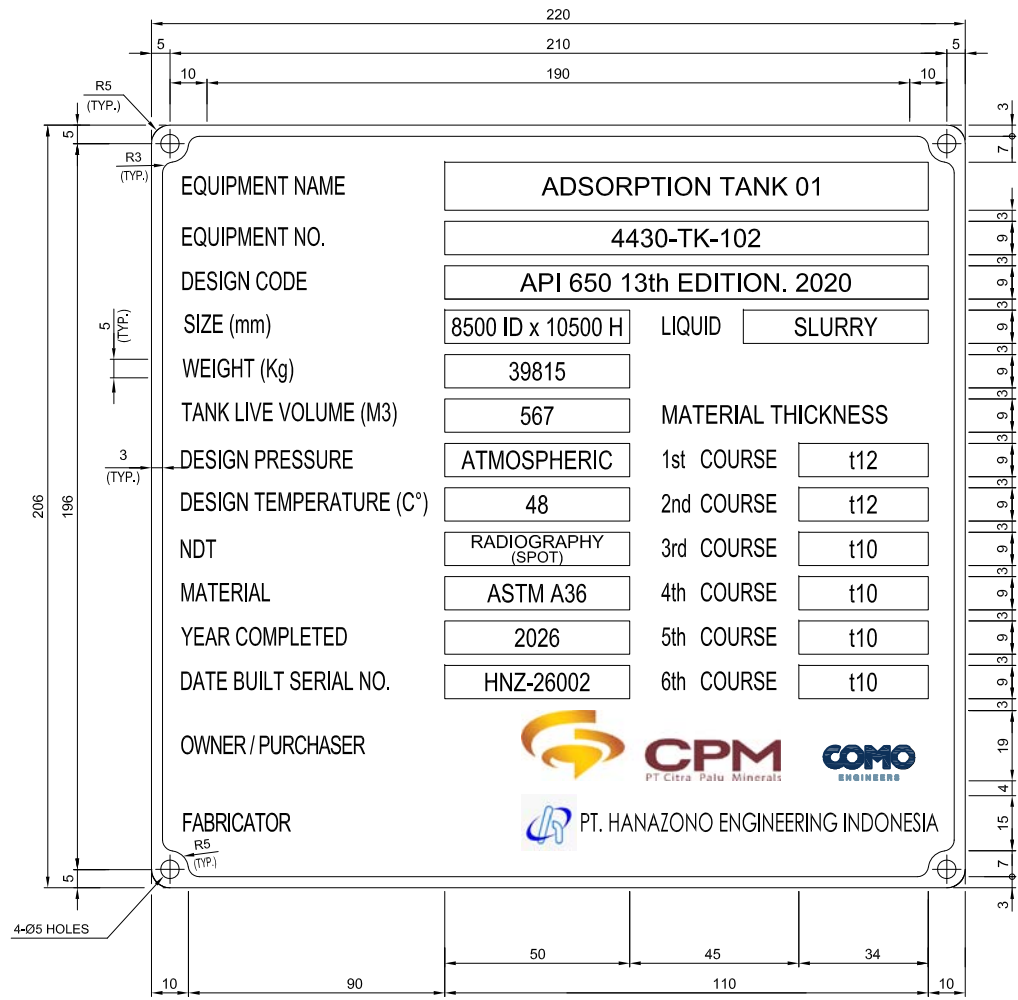

EQUIPMENT NAME PLATE 1-1

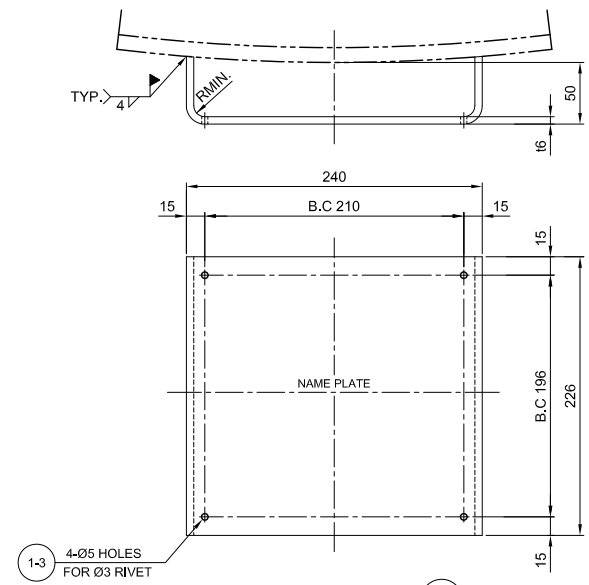

NAME PLATE BRACKET 1-2

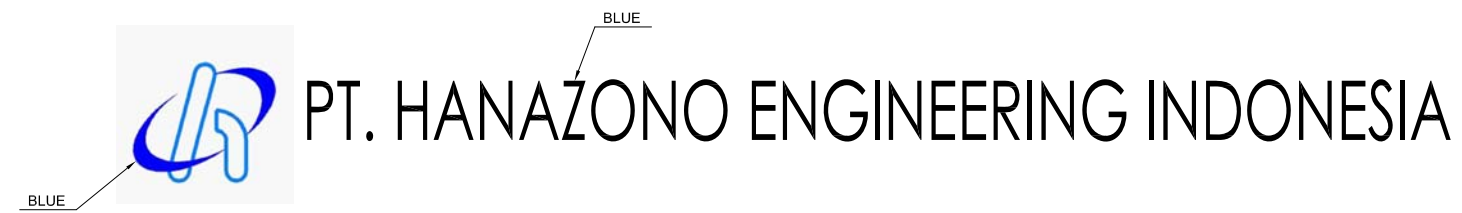

FABRICATOR LOGO



CLIENT'S LOGO





OWNER LOGO

- NOTE :
1. ALL DIMENSIONS ARE IN MILLIMETERS UNLESS OTHERWISE SPECIFIED.
 2. LETTERS FRAME AND STAMPING SQUARE IN THE NAME PLATE SHALL BE EMBOSSED AND THEIR FACES SHALL BE POLISHED BY BUFFING.
 3. THE OTHER PART SHALL BE ETCHED 0.2MM IN DEPTH AND THEN PAINTED AND BAKED WITH BLACK ENAMEL.
 4. LETTER TO BE AS FOLLOWS.
PT.HANAZONO ENGINEERING INDONESIA : CENTURY BOLD TYPE
PT.CITRA PALU MINERALS : GOTHAM ROUND BOLT TYPE / GOTHAM ROUND TYPE
COMO ENGINEERS : GOTHAM ROUND BOLT TYPE
 5. DATE/YEAR BUILT SHALL BE STAMPED AFTER HYDROTEST.

1	-3	RIVET Ø3	ALUMINIUM	4			Ø3
	-2	BRACKET PLATE	ASTM A36	1			16
	-1	EQUIPMENT NAME PLATE	316SS	1			12
ITEM NO.	NAME OF PART		MATERIAL	Q'TY	CONST.&2 YEARS COMML OPER.	UNIT (EA)	REMARKS
PART CODE							

(1) SET TO BE MANUFACTURED

  REV	00	01/08/26	FINAL	INK	HER	DS	HK	MS	-	 CPM PT Citra Palu Minerals	 COMO ENGINEERS	L2, 38 RICHARDSON ST WEST PERTH, WESTERN AUSTRALIA 6005 +61 8 9432 0100 www.comoeng.com.au	PLOT SCALE AS-SHOWN	NEITHER THIS DOCUMENT NOR ITS CONTENTS MAY BE USED OR REPRODUCED IN ANY MANNER WITHOUT WRITTEN AUTHORIZATION.	 THIRD ANGLE PROJECTION AT SHEET	
		2	02/02/26	ISSUED FOR CONSTRUCTION	INK	HER	DS	HK	MS							-
		1	20/01/26	ISSUED FOR CONSTRUCTION	INK	HER	DS	HK	MS							-
		0	03/12/25	ISSUED FOR CONSTRUCTION	INK	HER	DS	HK	MS							-
		B	31/10/25	ISSUED FOR APPROVAL	INK	HER	DS	HK	MS							-
		A	14/10/25	ISSUED FOR APPROVAL	INK	HER	DS	HK	MS							-
		REV	DATE	DESCRIPTION	DRN	CKD	DESIGN ENG	LEAD ENG	PROJ APP							CLIENT APP'D
3	4	5	6	7	8	9	10	11	12							