


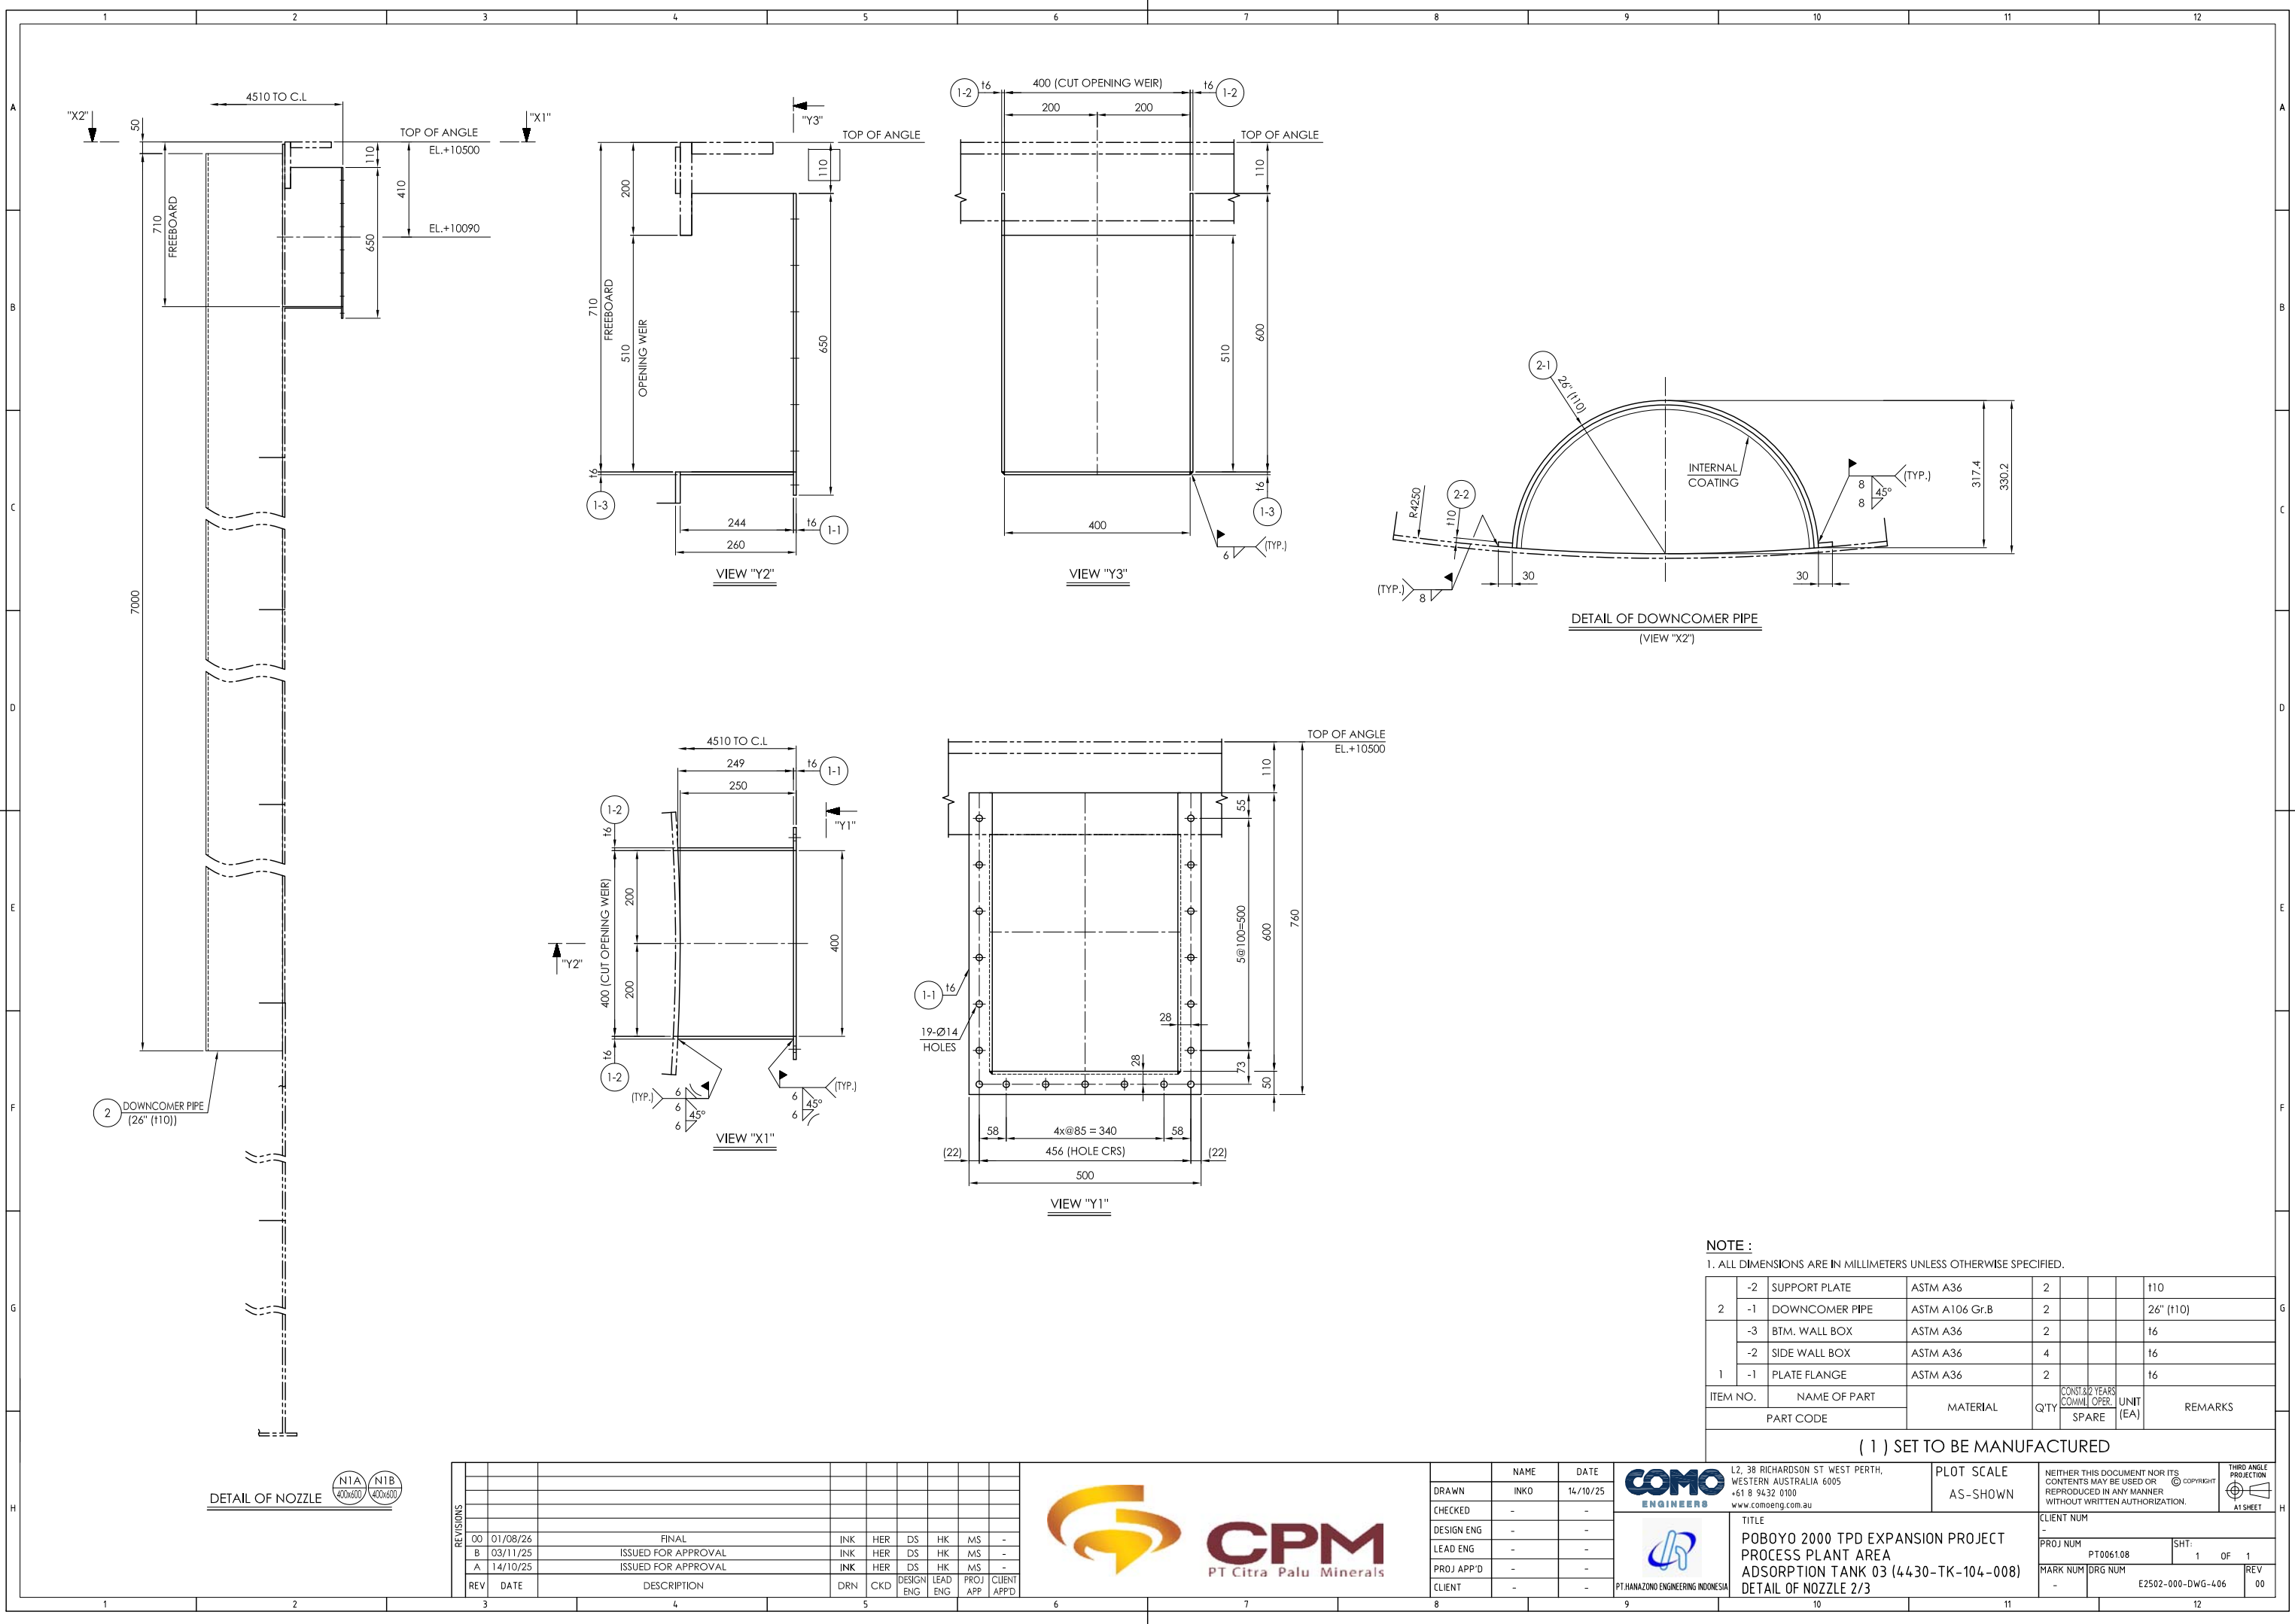

NOTE :
1. ALL DIMENSIONS ARE IN MILLIMETERS UNLESS OTHERWISE SPECIFIED.

2	-2	SUPPORT PLATE	ASTM A36	2			t10	
	-1	DOWNCOMER PIPE	ASTM A106 Gr.B	2			26" (t10)	
	-3	BTM. WALL BOX	ASTM A36	2			t6	
1	-2	SIDE WALL BOX	ASTM A36	4			t6	
	-1	PLATE FLANGE	ASTM A36	2			t6	
ITEM NO.	NAME OF PART		MATERIAL	Q'TY	CONST. 32 YEARS COMM. OPER.		UNIT (EA)	REMARKS
PART CODE		SPARE						

(1) SET TO BE MANUFACTURED

CPM

PT Citra Palu Minerals

DRAWN

INKO

14/10/25

CHECKED

-

-

DESIGN ENG

-

-

LEAD ENG

-

-

PROJ APP'D

-

-

CLIENT

-

-

PT.HANAZONO ENGINEERING INDONESIA

COMO

ENGINEERS

L2, 38 RICHARDSON ST WEST PERTH,
WESTERN AUSTRALIA 6005
+61 8 9432 0100
www.comoeng.com.au

PLOT SCALE

AS-SHOWN

TITLE

POB0Y0 2000 TPD EXPANSION PROJECT
PROCESS PLANT AREA
ADSORPTION TANK 03 (4430-TK-104-008)
DETAIL OF NOZZLE 2/3

CLIENT NUM

PROJ NUM PT006108

SHT: 1 OF 1

MARK NUM DRG NUM

- E2502-000-DWG-406

REV 00

NEITHER THIS DOCUMENT NOR ITS
CONTENTS MAY BE USED OR
REPRODUCED IN ANY MANNER
WITHOUT WRITTEN AUTHORIZATION.

THIRD ANGLE
PROJECTION

AT SHEET