


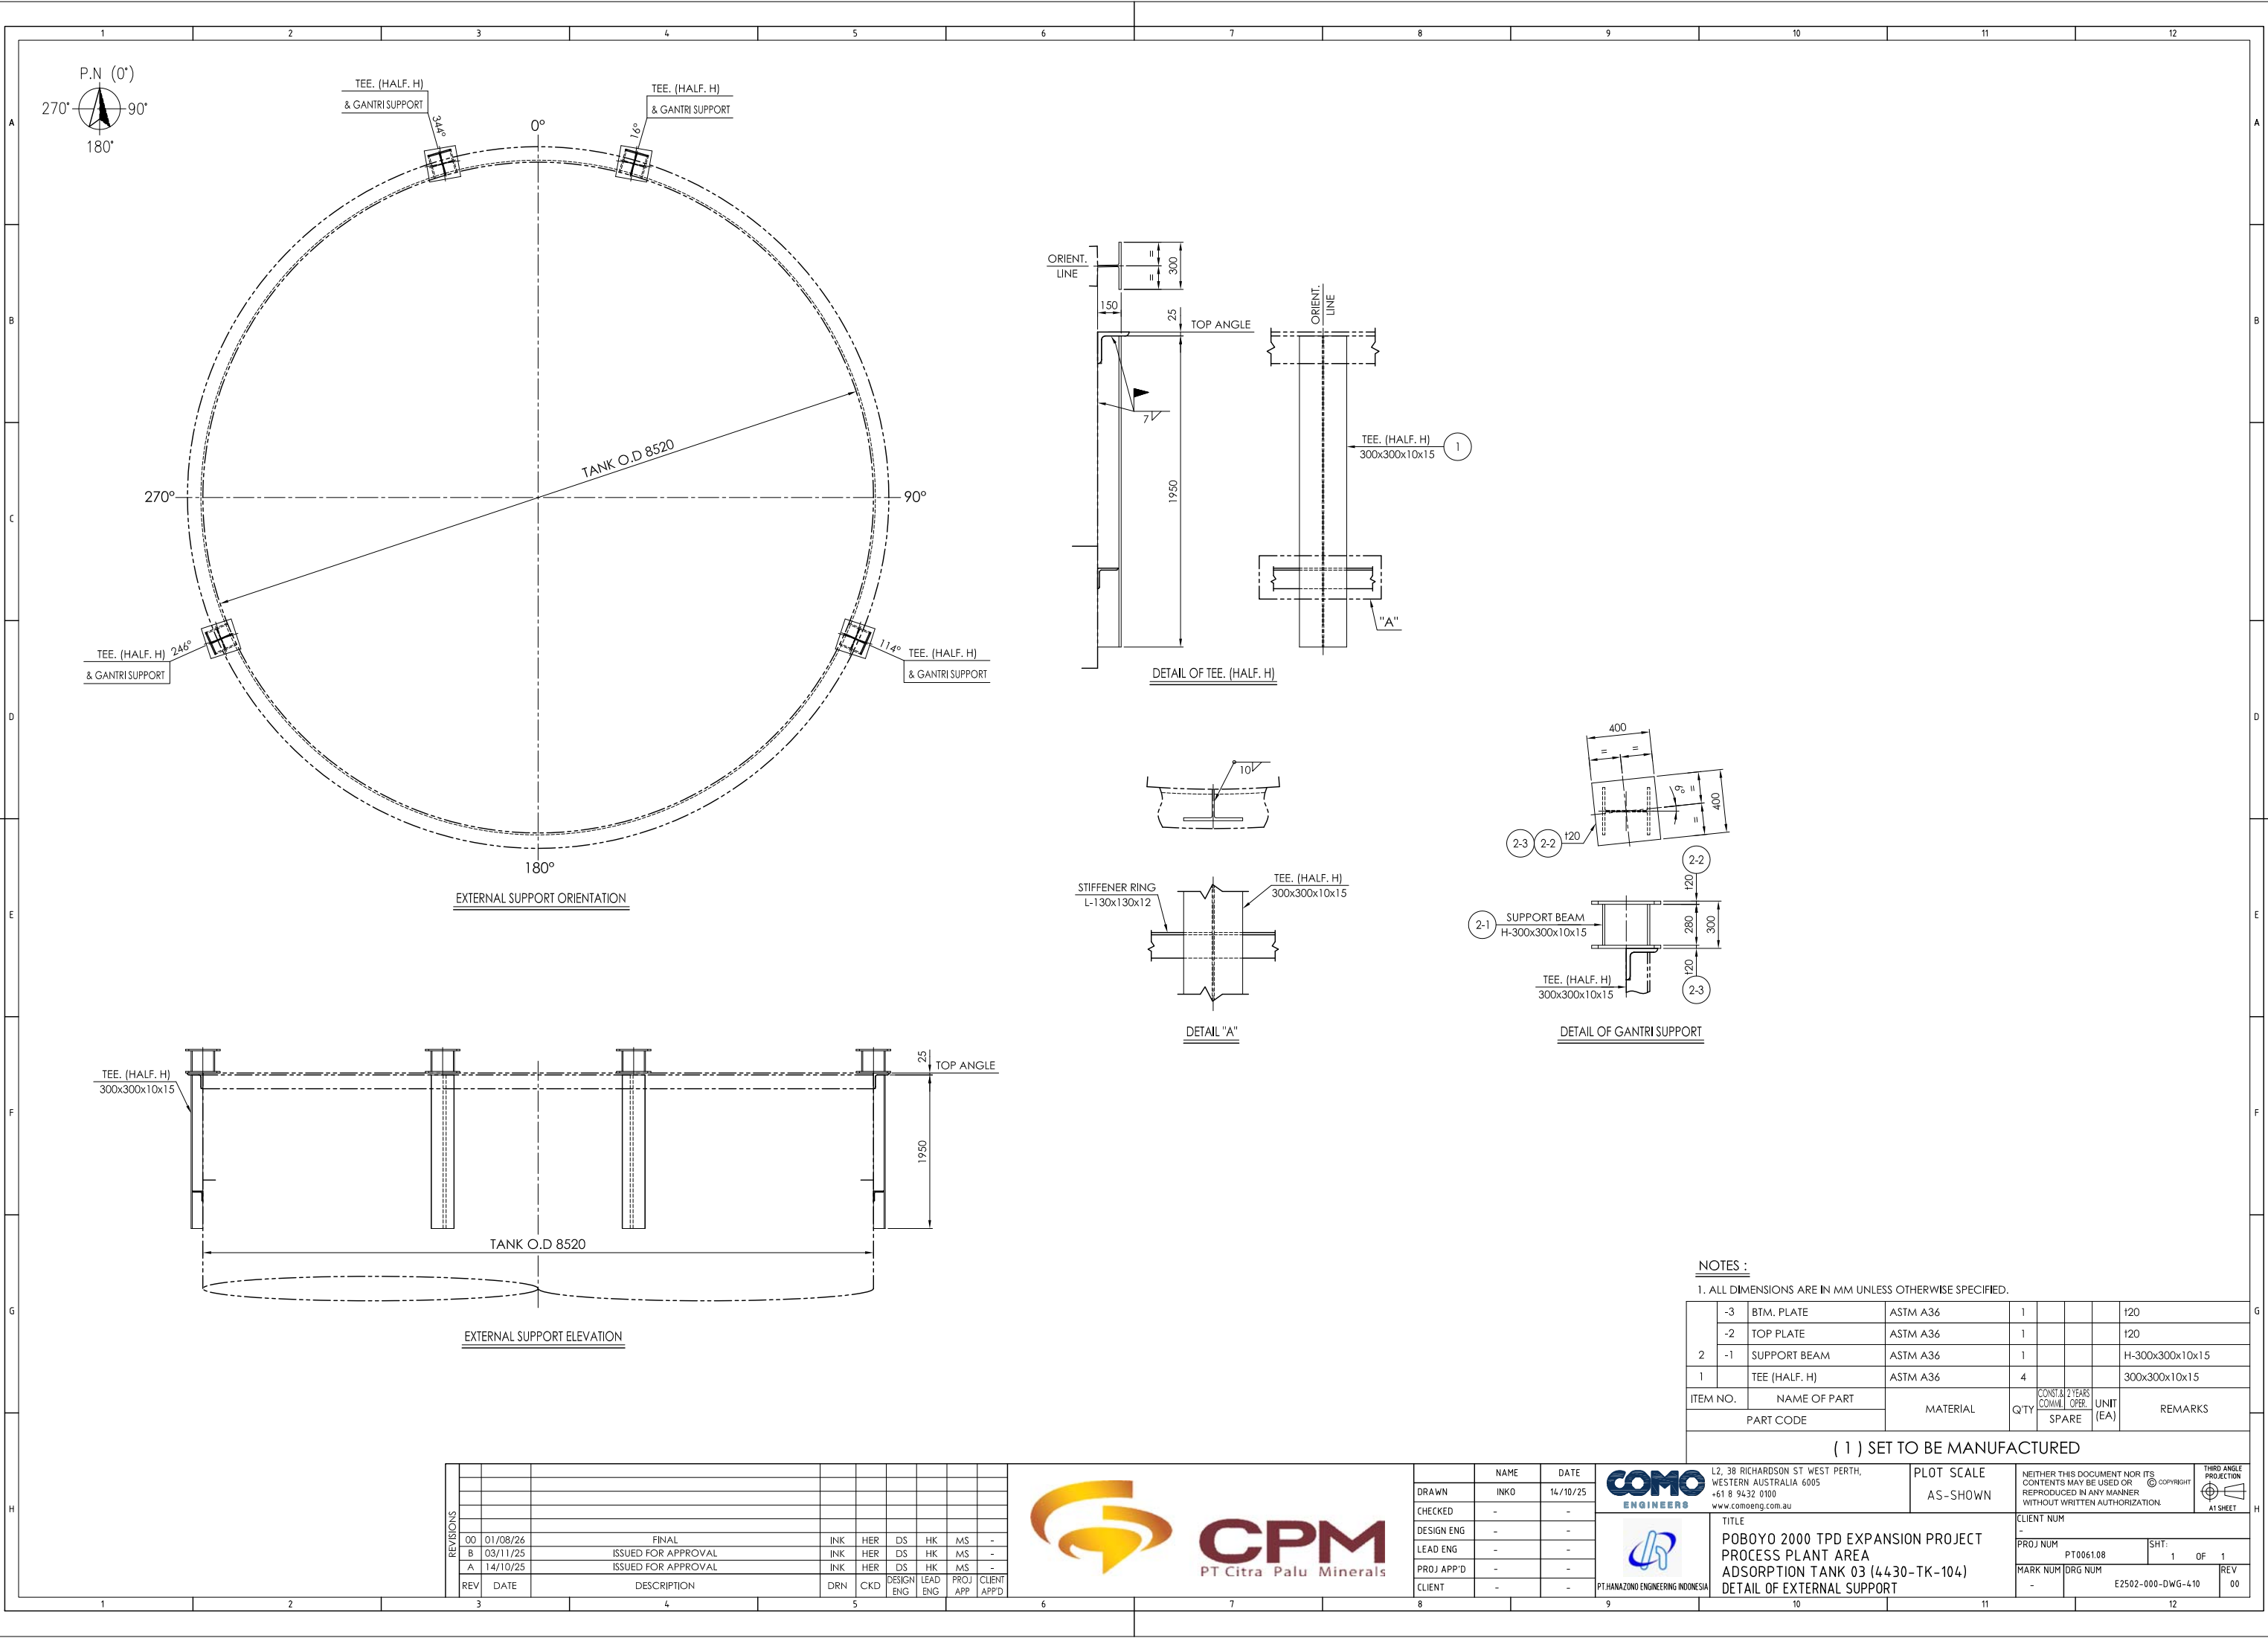

NOTES :

1. ALL DIMENSIONS ARE IN MM UNLESS OTHERWISE SPECIFIED.

|          |    |               |          |          |     |                                       |                 |         |
|----------|----|---------------|----------|----------|-----|---------------------------------------|-----------------|---------|
| 2        | -3 | BTM. PLATE    | ASTM A36 | 1        |     |                                       | I20             |         |
|          | -2 | TOP PLATE     | ASTM A36 | 1        |     |                                       | I20             |         |
|          | -1 | SUPPORT BEAM  | ASTM A36 | 1        |     |                                       | H-300x300x10x15 |         |
| 1        |    | TEE (HALF. H) | ASTM A36 | 4        |     |                                       | 300x300x10x15   |         |
| ITEM NO. |    | NAME OF PART  |          | MATERIAL | QTY | CONST. & 2 YEARS<br>COMM. OPER. SPARE | UNIT<br>(EA)    | REMARKS |
|          |    | PART CODE     |          |          |     |                                       |                 |         |

( 1 ) SET TO BE MANUFACTURED

|     |     |          |                     |     |     |               |             |             |                |
|-----|-----|----------|---------------------|-----|-----|---------------|-------------|-------------|----------------|
| REV | 00  | 01/08/26 | FINAL               | INK | HER | DS            | HK          | MS          | -              |
|     | B   | 03/11/25 | ISSUED FOR APPROVAL | INK | HER | DS            | HK          | MS          | -              |
|     | A   | 14/10/25 | ISSUED FOR APPROVAL | INK | HER | DS            | HK          | MS          | -              |
|     | REV | DATE     | DESCRIPTION         | DRN | CKD | DESIGN<br>ENG | LEAD<br>ENG | PROJ<br>APP | CLIENT<br>APPD |
|     |     |          |                     |     |     |               |             |             |                |



|            |      |          |
|------------|------|----------|
|            | NAME | DATE     |
| DRAWN      | INKO | 14/10/25 |
| CHECKED    | -    | -        |
| DESIGN ENG | -    | -        |
| LEAD ENG   | -    | -        |
| PROJ APP'D | -    | -        |
| CLIENT     | -    | -        |



L2, 38 RICHARDSON ST WEST PERTH,  
WESTERN AUSTRALIA 6005  
+61 8 9432 0100  
www.comoeng.com.au



TITLE  
POBOYO 2000 TPD EXPANSION PROJECT  
PROCESS PLANT AREA  
ADSORPTION TANK 03 (4430-TK-104)  
DETAIL OF EXTERNAL SUPPORT

PLOT SCALE  
AS-SHOWN

NEITHER THIS DOCUMENT NOR ITS  
CONTENTS MAY BE USED OR  
REPRODUCED IN ANY MANNER  
WITHOUT WRITTEN AUTHORIZATION.



|                      |               |                              |           |
|----------------------|---------------|------------------------------|-----------|
| CLIENT NUM<br>-      |               | SHT:<br>1 OF 1               |           |
| PROJ NUM<br>PT006108 | MARK NUM<br>- | DRG NUM<br>E2502-000-DWG-410 | REV<br>00 |