




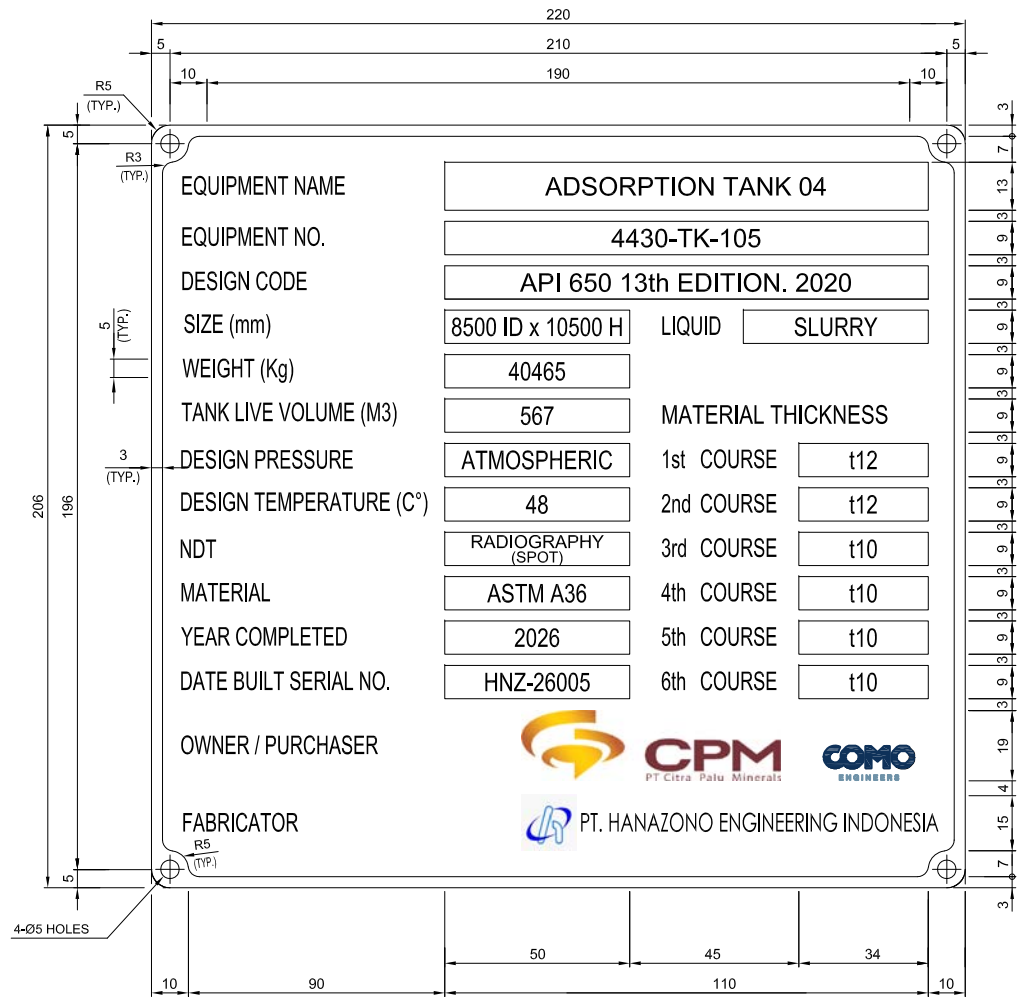

EQUIPMENT NAME PLATE 1-1

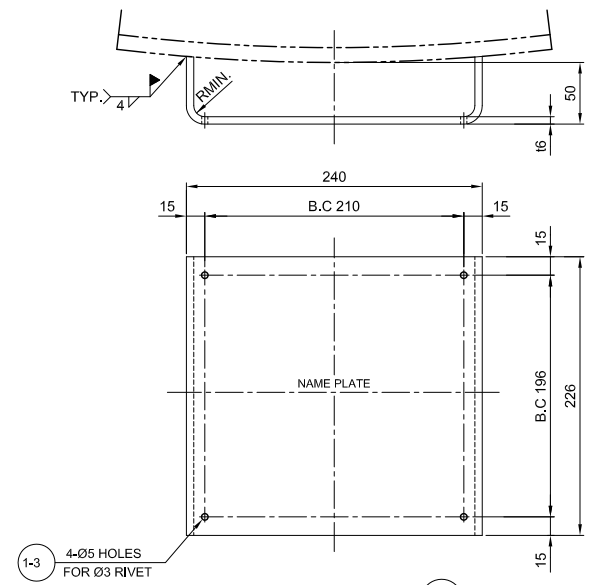

NAME PLATE BRACKET 1-2

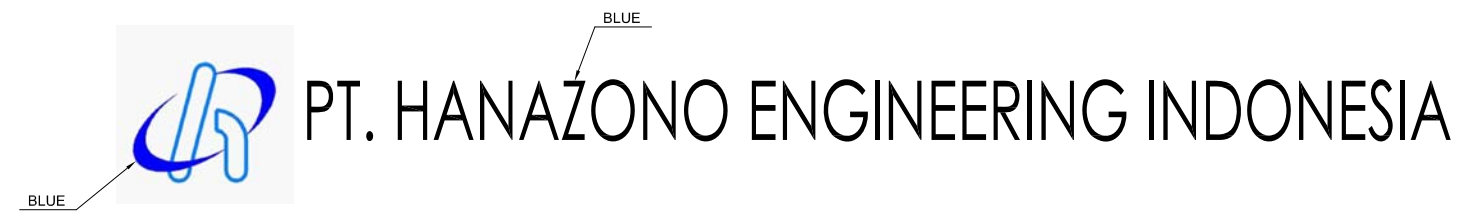

FABRICATOR LOGO



CLIENT'S LOGO



OWNER LOGO

- NOTE :
1. ALL DIMENSIONS ARE IN MILLIMETERS UNLESS OTHERWISE SPECIFIED.
 2. LETTERS FRAME AND STAMPING SQUARE IN THE NAME PLATE SHALL BE EMBOSSED AND THEIR FACES SHALL BE POLISHED BY BUFFING.
 3. THE OTHER PART SHALL BE ETCHED 0.2MM IN DEPTH AND THEN PAINTED AND BAKED WITH BLACK ENAMEL.
 4. LETTER TO BE AS FOLLOWS.
PT.HANAZONO ENGINEERING INDONESIA : CENTURY BOLD TYPE
PT.CITRA PALU MINERALS : GOTHAM ROUND BOLT TYPE / GOTHAM ROUND TYPE
COMO ENGINEERS : GOTHAM ROUND BOLT TYPE
 5. DATE/YEAR BUILT SHALL BE STAMPED AFTER HYDROTEST.

-3	RIVET Ø3	ALUMINIUM	4			Ø3
-2	BRACKET PLATE	ASTM A36	1			16
-1	EQUIPMENT NAME PLATE	316SS	1			12
ITEM NO.	NAME OF PART	MATERIAL	Q'TY	CONST.&2 YEARS COMML / OPER.	UNIT (EA)	REMARKS
PART CODE						

(1) SET TO BE MANUFACTURED

REV	DATE	DESCRIPTION	DRN	CKD	DESIGN ENG	LEAD ENG	PROJ APP	CLIENT APP'D
00	01/08/26	FINAL	INK	HER	DS	HK	MS	-
2	02/02/26	ISSUED FOR CONSTRUCTION	INK	HER	DS	HK	MS	-
1	20/01/26	ISSUED FOR CONSTRUCTION	INK	HER	DS	HK	MS	-
0	03/12/25	ISSUED FOR CONSTRUCTION	INK	HER	DS	HK	MS	-
B	31/10/25	ISSUED FOR APPROVAL	INK	HER	DS	HK	MS	-
A	14/10/25	ISSUED FOR APPROVAL	INK	HER	DS	HK	MS	-



NAME	DATE
DRAWN	INKO 14/10/25
CHECKED	-
DESIGN ENG	-
LEAD ENG	-
PROJ APP'D	-
CLIENT	-



L2, 38 RICHARDSON ST WEST
PERTH, WESTERN AUSTRALIA 6005
+61 8 9432 0100
www.comoeng.com.au

TITLE
POBOYO 2000 TPD EXPANSION PROJECT
PROCESS PLANT AREA
ADSORPTION TANK 04 (4430-TK-105)
DETAIL OF NAME PLATE

PLOT SCALE
AS-SHOWN

NEITHER THIS DOCUMENT NOR ITS CONTENTS MAY BE USED OR REPRODUCED IN ANY MANNER WITHOUT WRITTEN AUTHORIZATION.		THIRD ANGLE PROJECTION
CLIENT NUM	PROJ NUM	SHIT:
PT006108	1	OF 1
MARK NUM	DRG NUM	REV
-	E2502-000-DWG-511	00